



DEPARTMENT OF REGULATORY AND ECONOMIC RESOURCES (RER)
BOARD AND CODE ADMINISTRATION DIVISION
NOTICE OF ACCEPTANCE (NOA)

MIAMI-DADE COUNTY
PRODUCT CONTROL SECTION
11805 SW 26 Street, Room 208
Miami, Florida 33175-2474
T (786) 315-2590 F (786) 315-2599
www.miamidade.gov/economy

Moore Custom Woodworking Inc.
10046 Bavaria Road
Fort Myers, FL. 33913

SCOPE:

This NOA is being issued under the applicable rules and regulations governing the use of construction materials. The documentation submitted has been reviewed and accepted by Miami-Dade County RER -Product Control Section to be used in Miami Dade County and other areas where allowed by the Authority Having Jurisdiction (AHJ).

This NOA shall not be valid after the expiration date stated below. The Miami-Dade County Product Control Section (In Miami Dade County) and/or the AHJ (in areas other than Miami Dade County) reserve the right to have this product or material tested for quality assurance purposes. If this product or material fails to perform in the accepted manner, the manufacturer will incur the expense of such testing and the AHJ may immediately revoke, modify, or suspend the use of such product or material within their jurisdiction. RER reserves the right to revoke this acceptance, if it is determined by Miami-Dade County Product Control Section that this product or material fails to meet the requirements of the applicable building code.

This product is approved as described herein, and has been designed to comply with the Florida Building Code, including the High Velocity Hurricane Zone.

DESCRIPTION: Series "#2" Outswing Opaque Wood Doors-L.M.I.

APPROVAL DOCUMENT: Drawing No. NOA-O2010 Rev #3, titled "Series #1 Outswing Opaque Doors" Sheets 1 through 08 of 08, dated 06/24/10 and last revised on 06/15/15, prepared by Liebl & Barrow Structural Engineering, signed and sealed by Brian Liebl, P.E., bearing the Miami-Dade County Product Control Revision stamp with the Notice of Acceptance number and expiration date by the Miami-Dade County Product Control Section.

MISSILE IMPACT RATING: Large Missile Impact Resistant

Limitations:

1. Min Wood species to be used is Sapele (S.G.=0.55 & E= 1, 700, 000 psi) or better and only for Jambs min Poplar (S.G.=0.42 & E= 1, 580, 000 psi) or better
2. See sheet 1 for Design pressure ratings based on hardware option I or II and water rating on sheet 7. Only threshold item #30 (1-3/4" composite Threshold) is rated for max. +62 PSF.
3. See Raised Opaque panels configurations in sheet 6.

LABELING: Each unit shall bear a permanent label with the manufacturer's name or logo, Kall/Eifel, Germany and series and following statement: "Miami-Dade County Product Control Approved", unless otherwise noted herein.

RENEWAL of this NOA shall be considered after a renewal application has been filed and there has been no change in the applicable building code negatively affecting the performance of this product.

TERMINATION of this NOA will occur after the expiration date or if there has been a revision or change in the materials, use, and/or manufacture of the product or process. Misuse of this NOA as an endorsement of any product, for sales, advertising or any other purposes shall automatically terminate this NOA. Failure to comply with any section of this NOA shall be cause for termination and removal of NOA.

ADVERTISEMENT: The NOA number preceded by the words Miami-Dade County, Florida, and followed by the expiration date may be displayed in advertising literature. If any portion of the NOA is displayed, then it shall be done in its entirety.

INSPECTION: A copy of this entire NOA shall be provided to the user by the manufacturer or its distributors and shall be available for inspection at the job site at the request of the Building Official.

This NOA revises NOA # 12-1019.14 and consists of this page 1 and evidence pages E-1, as well as approval document mentioned above.

The submitted documentation was reviewed by Ishaq I. Chanda, P.E.

MIAMI-DADE COUNTY
APPROVED

NOA No. 14-0714.10
Expiration Date: February 24, 2016
Approval Date: September 03, 2015
Page 1

8/25/15

NOTICE OF ACCEPTANCE: EVIDENCE SUBMITTED

A. DRAWINGS (Submitted under files# see below)

1. Manufacturer's die drawings and sections.
2. Drawing No. **NOA-O2010 Rev #3**, titled "Series #1 Outswing Opaque Doors" Sheets 1 through 08 of 08, dated 06/24/10 and last revised on 06/15/15, prepared by Liebl & Barrow Structural Engineering, signed and sealed by Brian Liebl, P.E.

B. TESTS (Submitted under files# 12-1019.14 / #10-0706.02)

1. Test reports on:
 - 1) Air Infiltration Test, per FBC, TAS 202-94
 - 2) Uniform Static Air Pressure Test, Loading per FBC TAS 202-94
 - 3) Water Resistance Test, per FBC, TAS 202-94
 - 4) Large Missile Impact Test per FBC, TAS 201-94
 - 5) Cyclic Wind Pressure Loading per FBC, TAS 203-94
 - 6) Forced Entry Test, per FBC 2411 3.2.1, TAS 202-94

Along with the manufacturers' parts drawings, installation diagram and marked-up drawings of a outswing Opaque/Glazed wood door prepared by Architectural Testing, Inc., Test Report No. **99385.01-401-18** dated 05/28/10, signed and sealed by Joseph A. Reed, P.E.

Note: The test report was revised & reissued on 11/11/10, signed and sealed by Joseph A. Reed, P.E.

2. Additional verification test report No. **99385.02-401-18**, dated 11/23/10 per TAS 201 & 202-94, issued by Architectural Testing, signed by Shawn G. Collins, P. E.

C. CALCULATIONS

1. Anchor verification calculations complying w/ FBC-2014 (5th Edition), prepared by Liebl & Barrow Structural Engineering, dated 06/05/15, signed and sealed by Brian Liebl, P.E.
2. Glazing complies with ASTM E-1300-02, -04 and &-09.

D. QUALITY ASSURANCE

1. Miami Dade Department of Regulatory and Economic Resources (RER).

E. MATERIAL CERTIFICATIONS


1. None.

F. STATEMENTS

1. Statement letter of conformance to FBC 2014(5th Edition) and letter of no financial interest, prepared by Liebl & Barrow Structural Engineering, dated 06/05/15, signed and sealed by Brian Liebl, P.E.
2. Lab compliance as part of the above referenced test report.

G. OTHER

1. This NOA revises NOA # 12-1019.14, expiring on 02/24/16.
2. Test proposal dated 09/21/10, approved by BCCO.

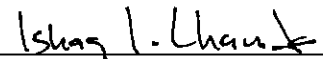

Ishaq I. Chanda, P.E.

Product Control Examiner

NOA No. 14-0714.10

Expiration Date: February 24, 2016

Approval Date: September 03, 2015

DESIGN PRESSURE RATING (ASD)			IMPACT RATING
	Option I Multipoint Hardware	Option II Regular Hardware	Large and Small Missile Impact
Positive	+62 PSF*	+ 50 PSF*	
Negative	- 55 PSF	- 49 PSF	


*See Sheet 7 for Applicable Threshold for Water Rating

OPTION I: HOPPE 3-POINT LOCK ACTIVE
IVES FLUSH BOLT INACTIVE


OPTION II: KWIKSET HANDLE w/ 780 DEADBOLT AND
DELTANA FLUSH EXTENSION BOLTS ACTIVE
DELTANA FLUSH EXTENSION BOLTS INACTIVE

SERIES# 2 NOA IMPACT OUTSWING OPAQUE DOORS

All Units Are Out Swing Exterior Views

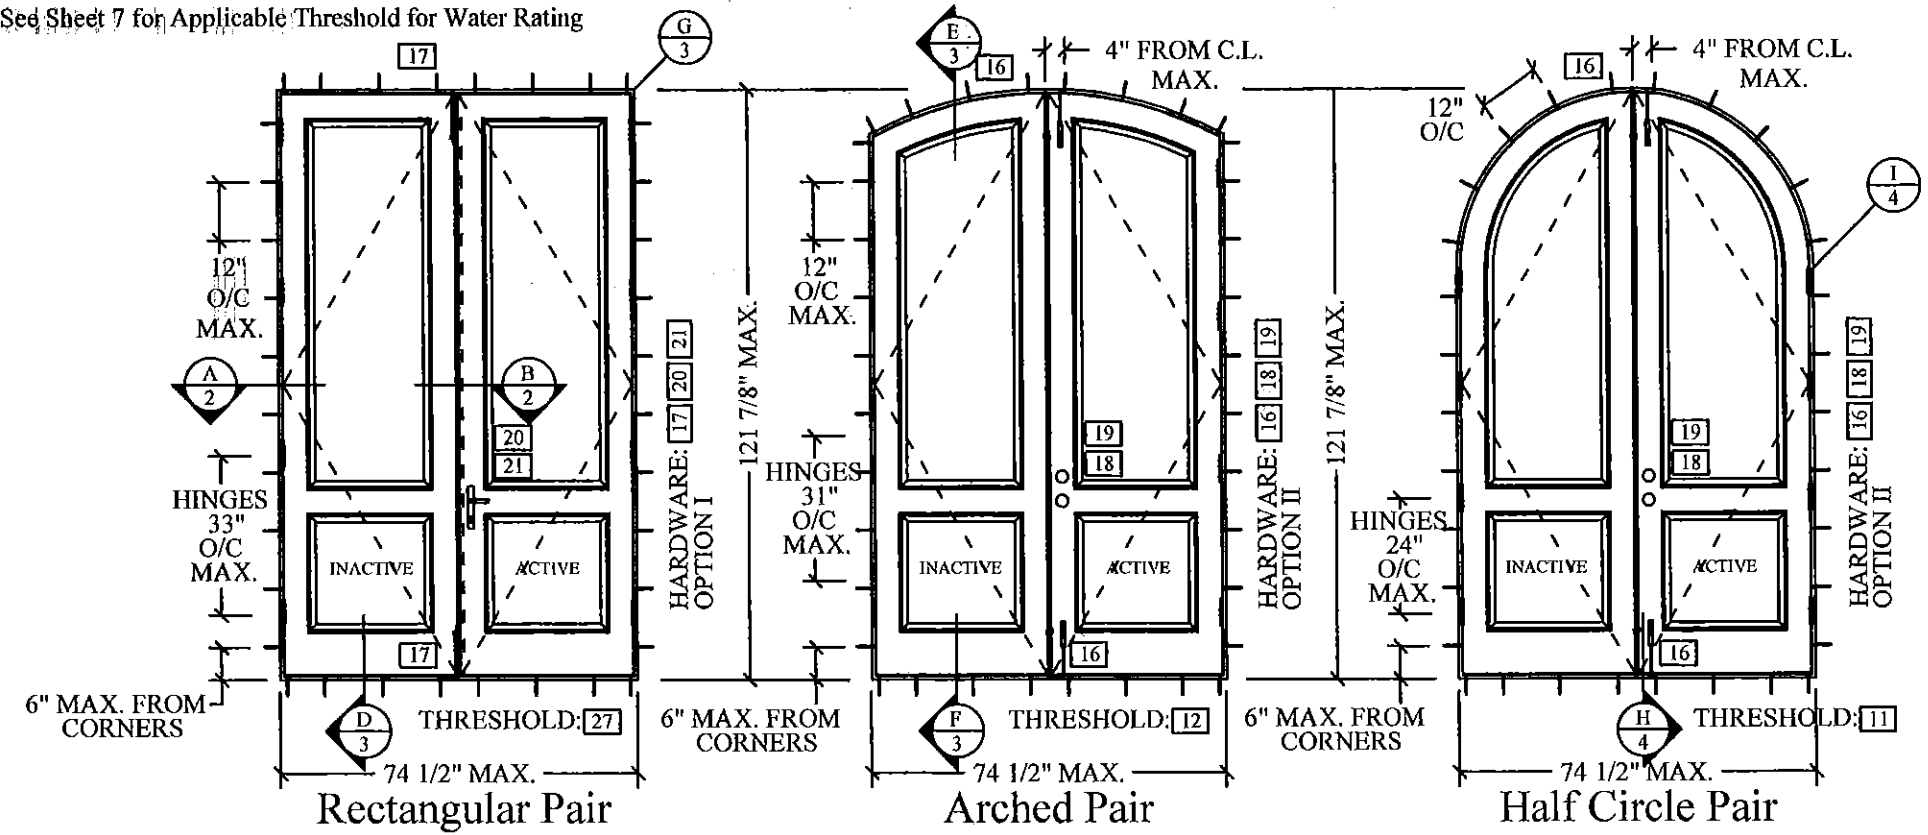

TESTED SPECIEMENS

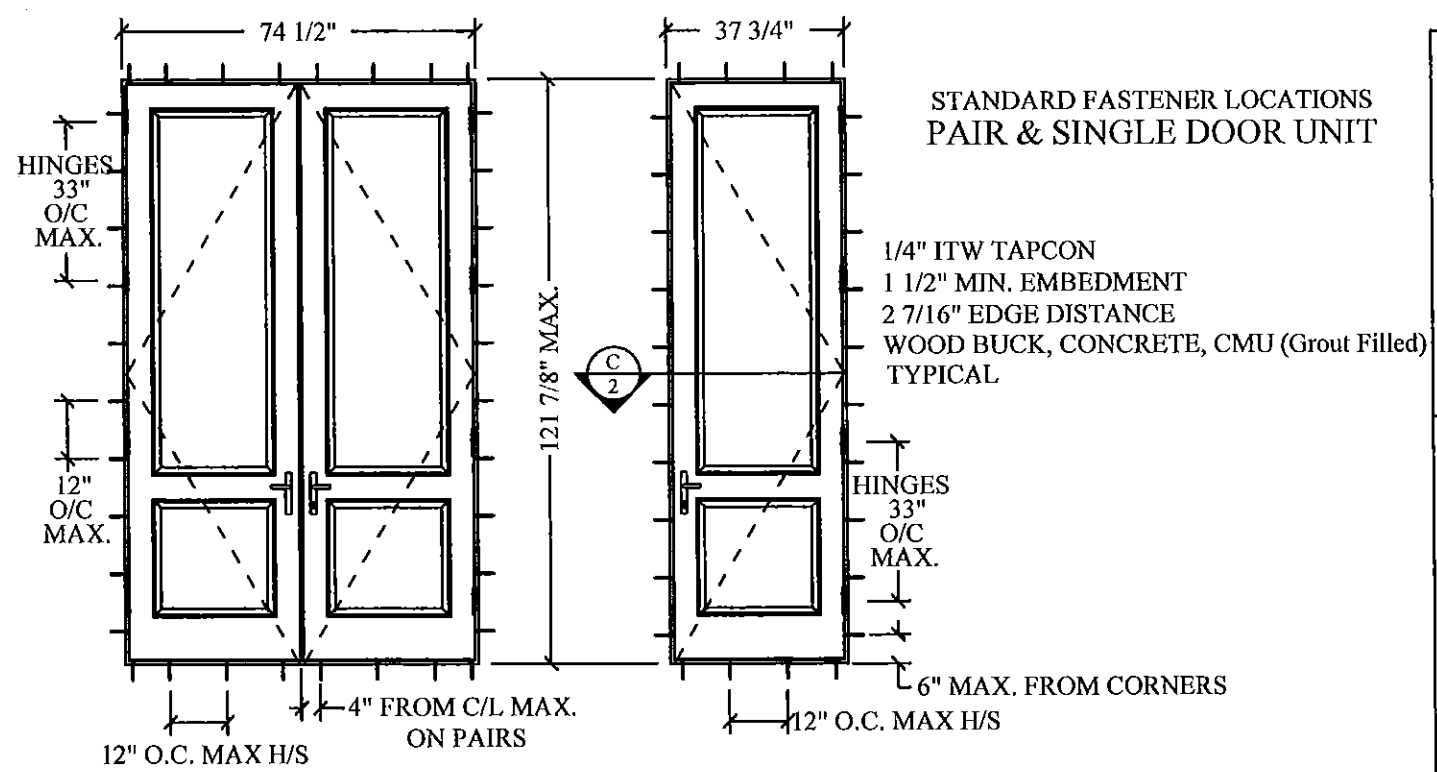

GENERAL NOTES:

1. THIS PRODUCT HAS BEEN TESTED AND DESIGNED IN ACCORDANCE WITH THE 2014 FLORIDA BUILDING CODE (FBC) INCLUDING THE HIGH VELOCITY HURRICANE ZONES (HVHZ).
2. BUCKING, OPENINGS & BUCKING FASTENERS MUST BE PROPERLY DESIGNED & INSTALLED TO TRANSFER WIND LOADS TO THE STRUCTURE.
3. ALL HARDWARE AND FASTENERS MUST BE IN ACCORDANCE WITH THESE DRAWINGS AND MAY NOT VARY UNLESS SPECIFICALLY MENTIONED ON THE DRAWINGS.
4. IMPACT SHUTTERS ARE NOT REQUIRED FOR THESE DOORS.
5. IT SHALL BE THE RESPONSIBILITY OF THE CONTRACTOR, ARCHITECT OR ENGINEER TO VERIFY THE FOLLOWING:
 - THE STABILITY OF THE STRUCTURE WHERE THE UNIT IS TO BE ATTACHED
 - THE SITE SPECIFIC PROJECT CRITERIA SUCH AS LOCAL BUILDING CODE REQUIREMENTS & DESIGN PRESSURES
 - THAT THIS APPROVAL IS ADEQUATE FOR THE PROJECT

APPROVED SHAPES:

1. OTHER SHAPES MAY APPLY PROVIDING THEY ARE SIMILAR TO THOSE SHOWN & ARE CONSTRUCTED AS DESCRIBED IN THESE DRAWINGS, NOT TO EXCEED TESTED FRAME AREA.
2. ALL SHAPED UNITS MUST FIT INSCRIBED INTO THE ALLOWABLE RECTANGULAR TEST UNIT & BE GOVERNED BY THE ALLOWABLE PRESSURE OF THE RESPECTIVE HARDWARE OPTIONS.

APPROVED SIZES:

SIZES MAY RANGE AS PERMITTED BY FBC FROM:

SINGLE DOOR:
WIDTH UP TO 3/0 HEIGHT UP TO 10/0

DOOR PAIRS (EACH DOOR):
WIDTH UP TO 3/0 HEIGHT UP TO 10/0

STANDARD FASTENER LOCATIONS PAIR & SINGLE DOOR UNIT

- 1/4\" ITW TAPCON
- 1 1/2\" MIN. EMBEDMENT
- 2 7/16\" EDGE DISTANCE
- WOOD BUCK, CONCRETE, CMU (Grout Filled)
- TYPICAL

PRODUCT REVISED
to comply with the Florida
Building Code
Acceptance No. 14-0714-10
Expiration Date FEB 24, 2016

By: *[Signature]*
Manufacture Product Control


**Series# 2 NOA Impact
Hardwood Outswing Opaque Doors**

Manufacturer:
Moore Custom Woodworking, Inc.
10046 Bavaria Rd. Fort Myers, FL 33913
Ph: (239) 277-0360 Fax: (239) 277-0892

Engineering:

LIEBL & BARROW
STRUCTURAL ENGINEERS

C.A. #00008053
10970 SOUTH CLEVELAND AVENUE,
SUITE #105
FORT MYERS, FLORIDA 33907
239-936-7557 PHONE
239-936-6817 FAX
www.lbengineer.com
E-mail: info@lbengineer.com

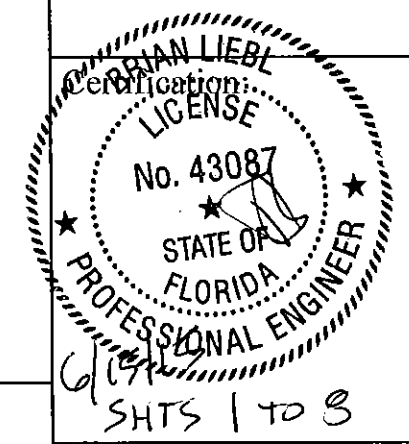

SHTS 1 TO 8



General Revision #3
06/01/15

Drawing #: NOA-O2010

Date: 06/24/10

Sheet
1 of 8

HORIZONTAL SECTIONS

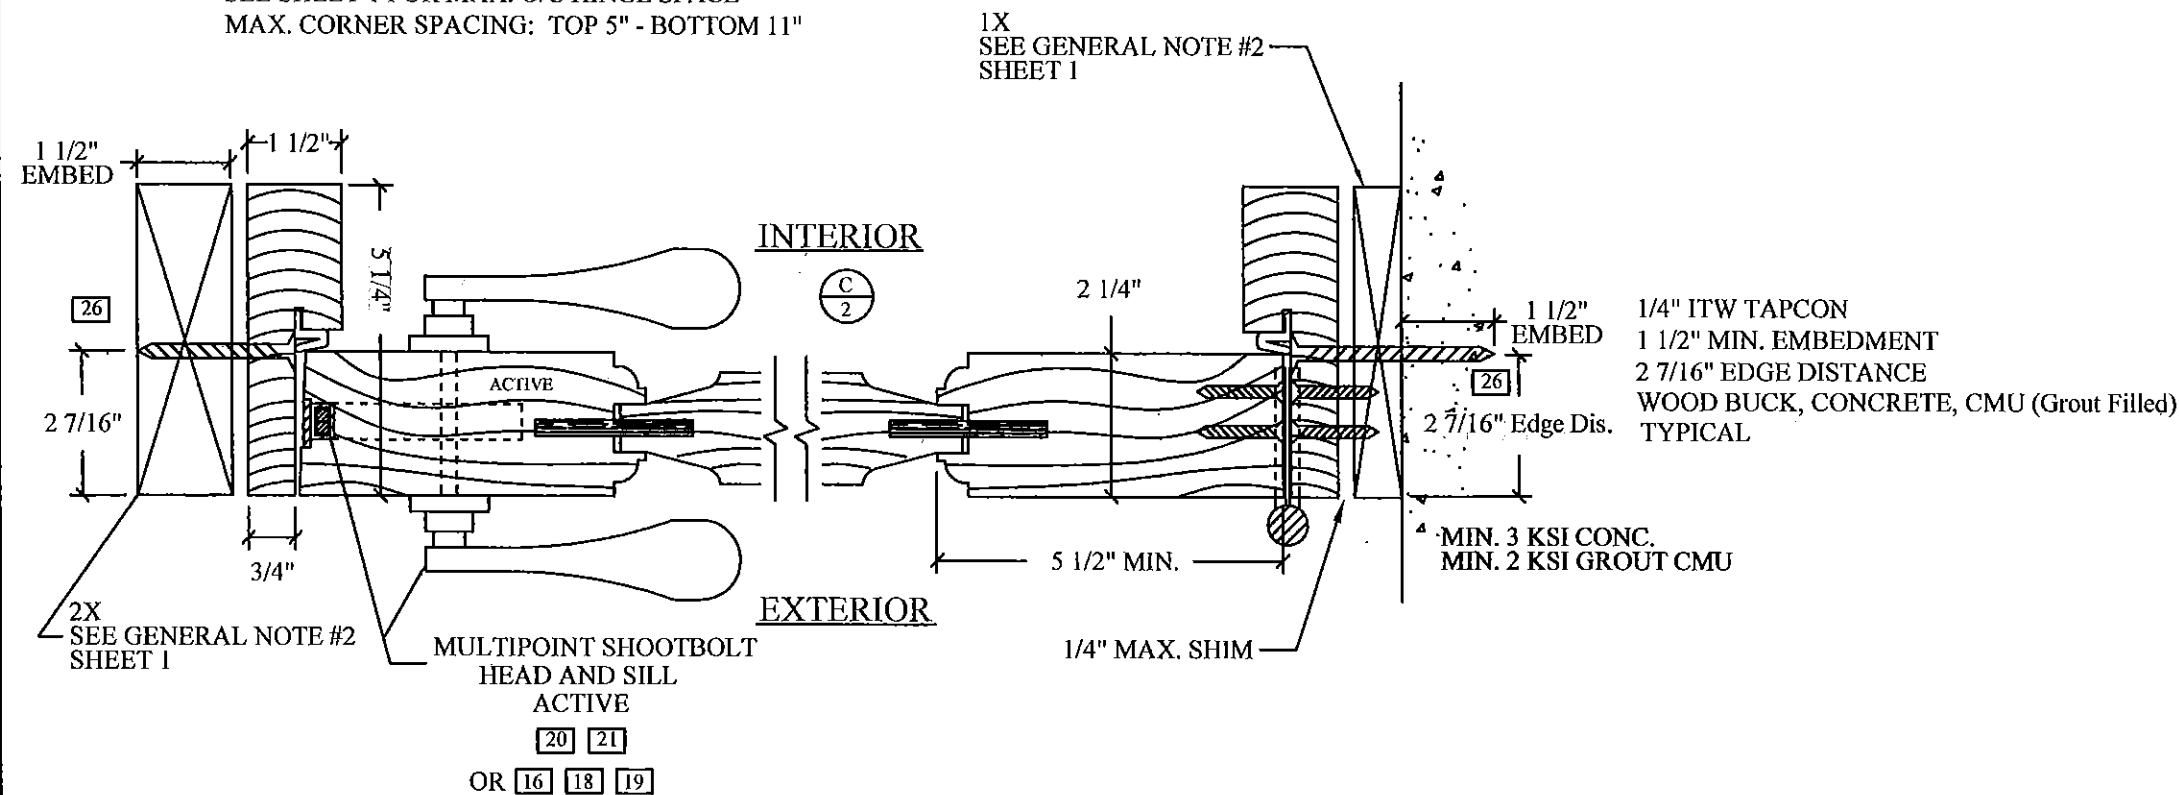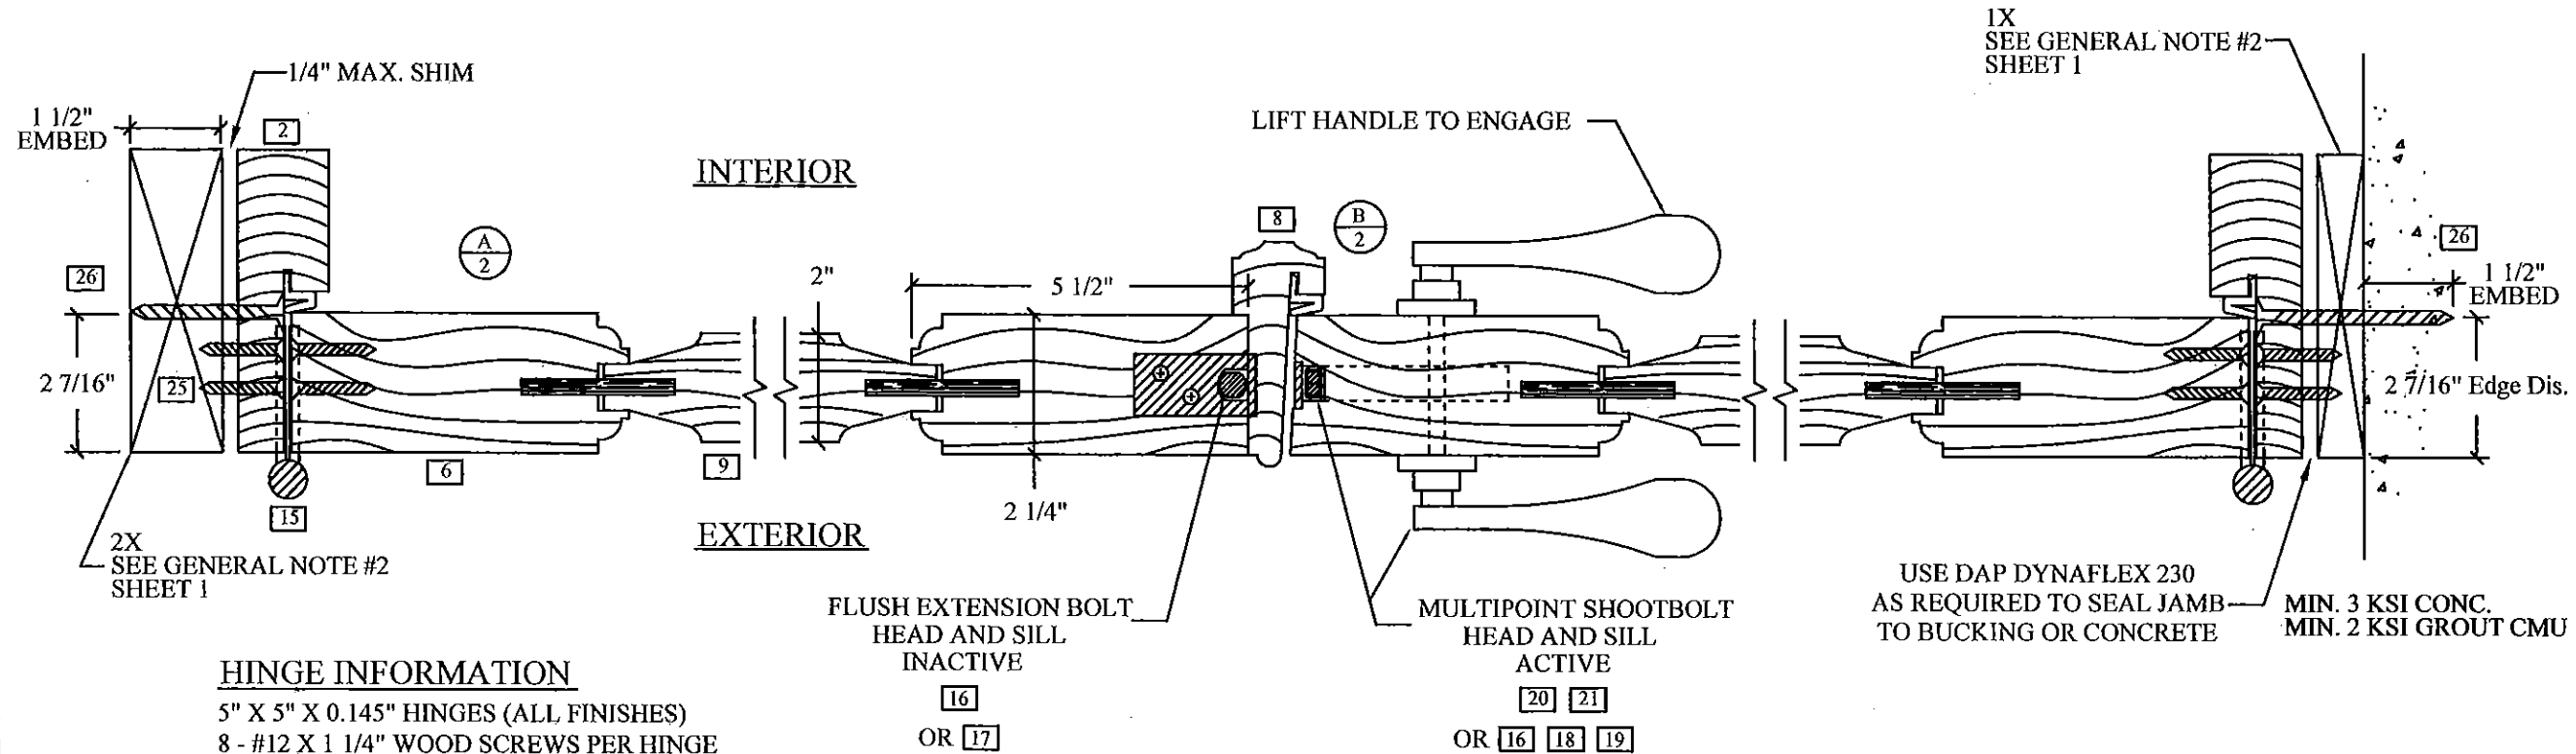

Series# 2 NOA Impact
Hardwood Outswing Opaque Doors

Manufacturer:

Moore Custom Woodworking, Inc.
 10046 Bavaria Rd. Fort Myers, FL 33913
 Ph: (239) 277-0360 Fax: (239) 277-0892

Engineering:

LIEBL & BARROW
STRUCTURAL ENGINEERS

C.A. #00008053
 10970 SOUTH CLEVELAND AVENUE,
 SUITE #105
 FORT MYERS, FLORIDA 33907
 239-936-7557 PHONE
 239-936-6817 FAX
 www.lbengineer.com
 E-mail: info@lbengineer.com

Certification:

General Revision #3
 06/01/15

Drawing #: NOA-O2010

Date: 06/24/10

Sheet
2 of 8

PRODUCT REVISED
 as complying with the Florida
 Building Code
 Acceptance No. 14-0714-10
 Expiration Date 2/24/17
 by [Signature]
 Mo and David Product Control

FLUSH EXTENSION BOLT

(2) ACTIVE DOOR FACE
(2) INACTIVE DOOR EDGE


LOCK LOCATED ON FACE
OF LOCKING ACTIVE STILE
TOP AND BOTTOM OF DOOR

LOCKED
UNLOCKED

DELTANA
FLUSH EXTENSION BOLTS
WITH STANDARD HANDLESET
AND DEADBOLT OPTION


INTERIOR

EXTERIOR

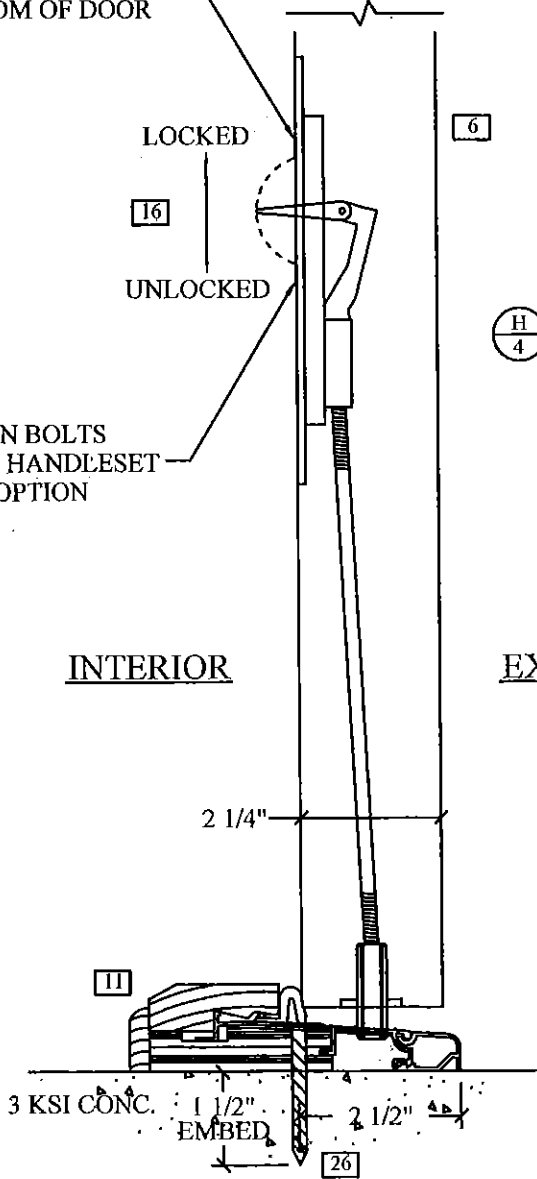

DOOR CONSTRUCTION


STILE TO CIRCLE TOP RAIL

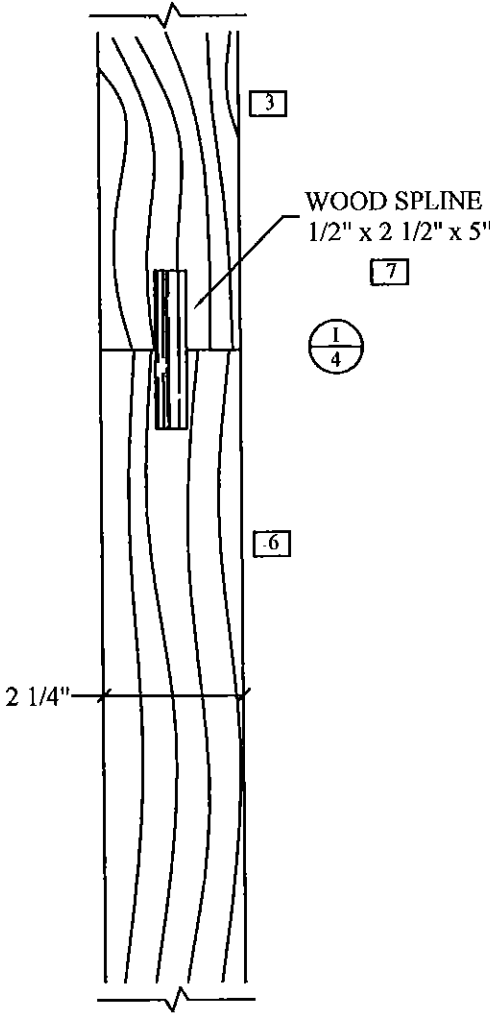

JAMB CONSTRUCTION

JAMB LEG TO CIRCLE TOP HEADER

RADIUS JAMBS ARE
LAMINTED WOOD
TITEBOND TYPE II GLUE

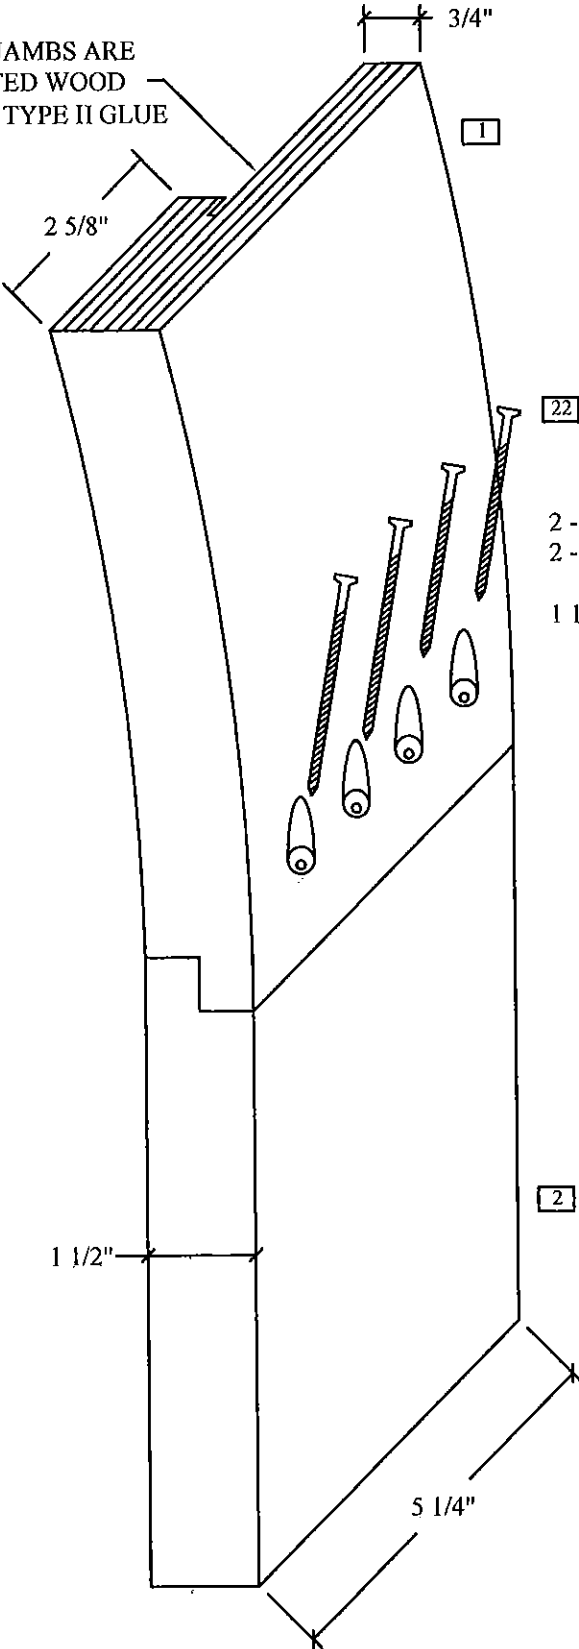

2 - #8 x 3" WOOD SCREWS
2 - #8 x 2 1/2" WOOD SCREWS
EVENLY SPACED
1 1/2" MAX. ON WIDER JAMBS

1/4"

2

PRODUCT REVISED
as complying with the Florida
Building Code
Acceptance No. 14-0714-10
Expiration Date 2/24/16
By: [Signature]
Moore Custom Woodworking, Inc.

Series# 2 NOA Impact
Hardwood Outswing Opaque Doors

Manufacturer:
Moore Custom Woodworking, Inc.
10046 Bavaria Rd. Fort Myers, FL 33913
Ph: (239) 277-0360 Fax: (239) 277-0892

Engineering:

LIEBL & BARROW
ENGINEERS

C.A. #00008053
10970 SOUTH CLEVELAND AVENUE,
SUITE #105
FORT MYERS, FLORIDA 33907
239-936-7557 PHONE
239-936-6817 FAX
www.lbengineer.com
E-mail: info@lbengineer.com


Certification:

General Revision #3
06/01/15


Drawing #: NOA-O2010

Date: 06/24/10

Sheet
4 of 8

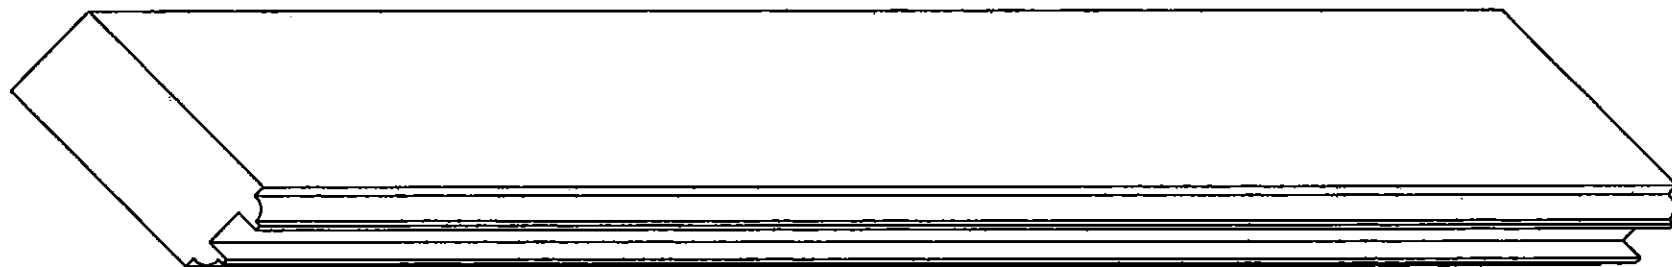

SOLID SAPELE
STILE - 5 1/2" MIN. [6]

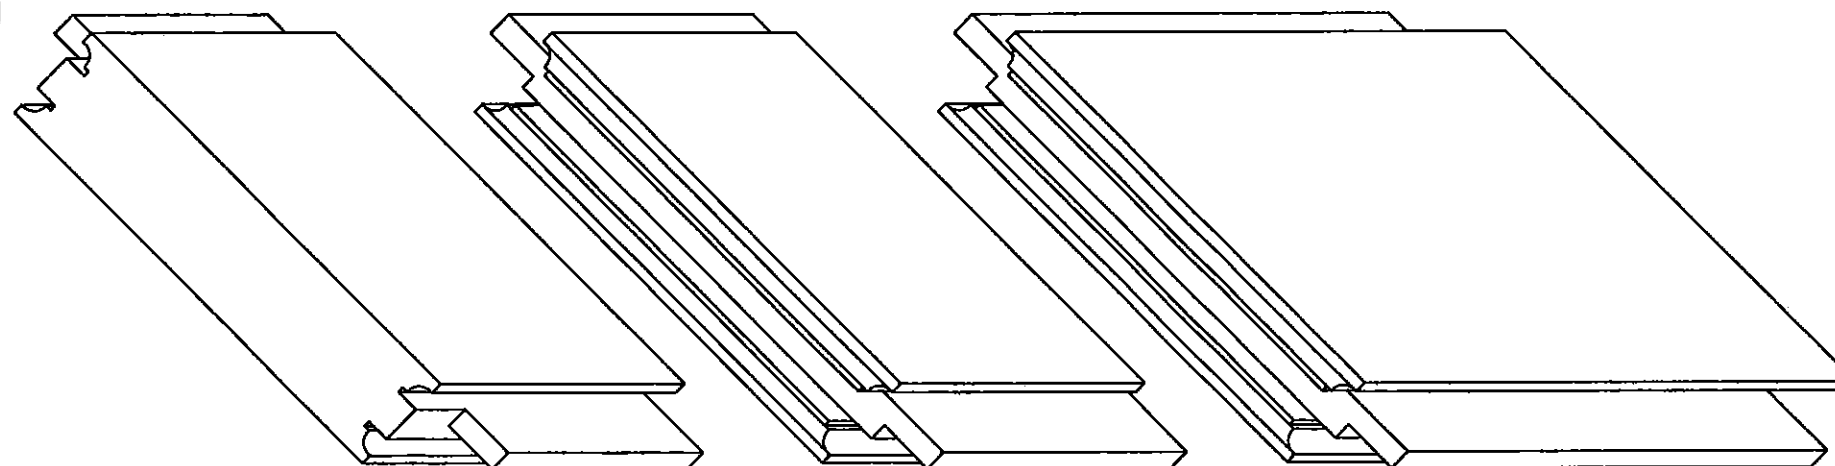

SOLID SAPELE
TOP RAIL - 5 1/2" MIN. [3]

SOLID SAPELE
LOCK RAIL - 5 1/2" MIN. [4]


SOLID SAPELE
BOTTOM RAIL - 9 1/2" MIN. [5]

DOOR CONSTRUCTION

ALL STILE TO RAIL JOINTS ARE BLIND MORTISE
AND TENON WITH A MORTISE IN THE STILE AND
TENON ON THE RAIL
MORTISE DEPTH: 2"
TENON LENGTH: 1 3/4"

ALL JOINTS ARE GLUED USING A UREA FOMALDAHYDE
(UF) RESIN

ALL PANELS ARE SPLINED INTO THE STYLE AND
RAILS

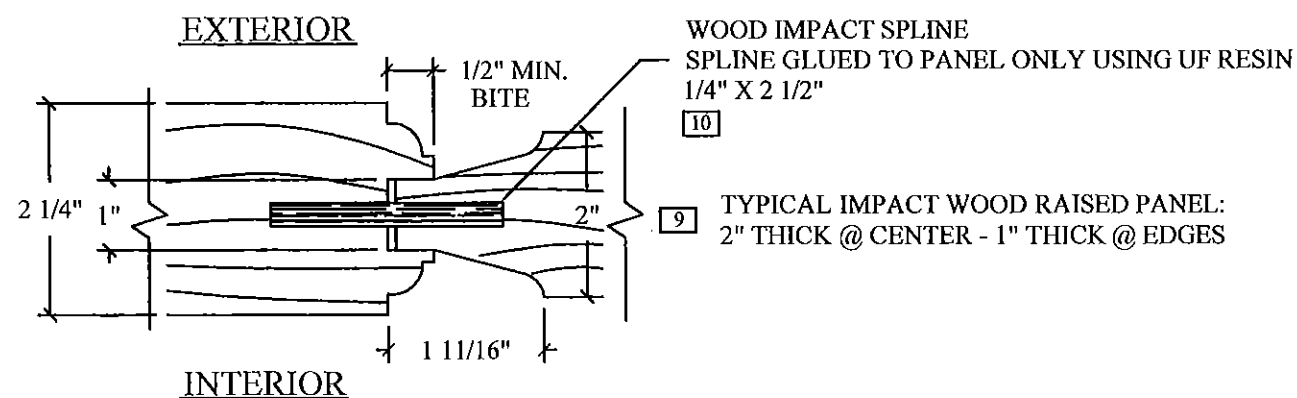

IMPACT PANEL DETAIL

Series# 2 NOA Impact
Hardwood Outswing Opaque Doors

Manufacturer:

Moore Custom Woodworking, Inc.
10046 Bavaria Rd. Fort Myers, FL 33913
Ph: (239) 277-0360 Fax: (239) 277-0892

Engineering:



C.A. #00008053
10970 SOUTH CLEVELAND AVENUE,
SUITE #105
FORT MYERS, FLORIDA 33907
239-936-7557 PHONE
239-936-6817 FAX
www.lbengineer.com
E-mail: info@lbengineer.com

Certification:

General Revision #3
06/01/15


Drawing #: NOA-O2010

Date: 06/24/10

Sheet
5 of 8

PRODUCT REVISED
as complying with the Florida
Building Code
Acceptance No. 14-0714.02
Expiration Date 2/24/16
By: [Signature]
Moore Custom Woodworking

MAX. SINGLE DOOR WIDTH: 36"
MAX. SINGLE DOOR HEIGHT: 120"

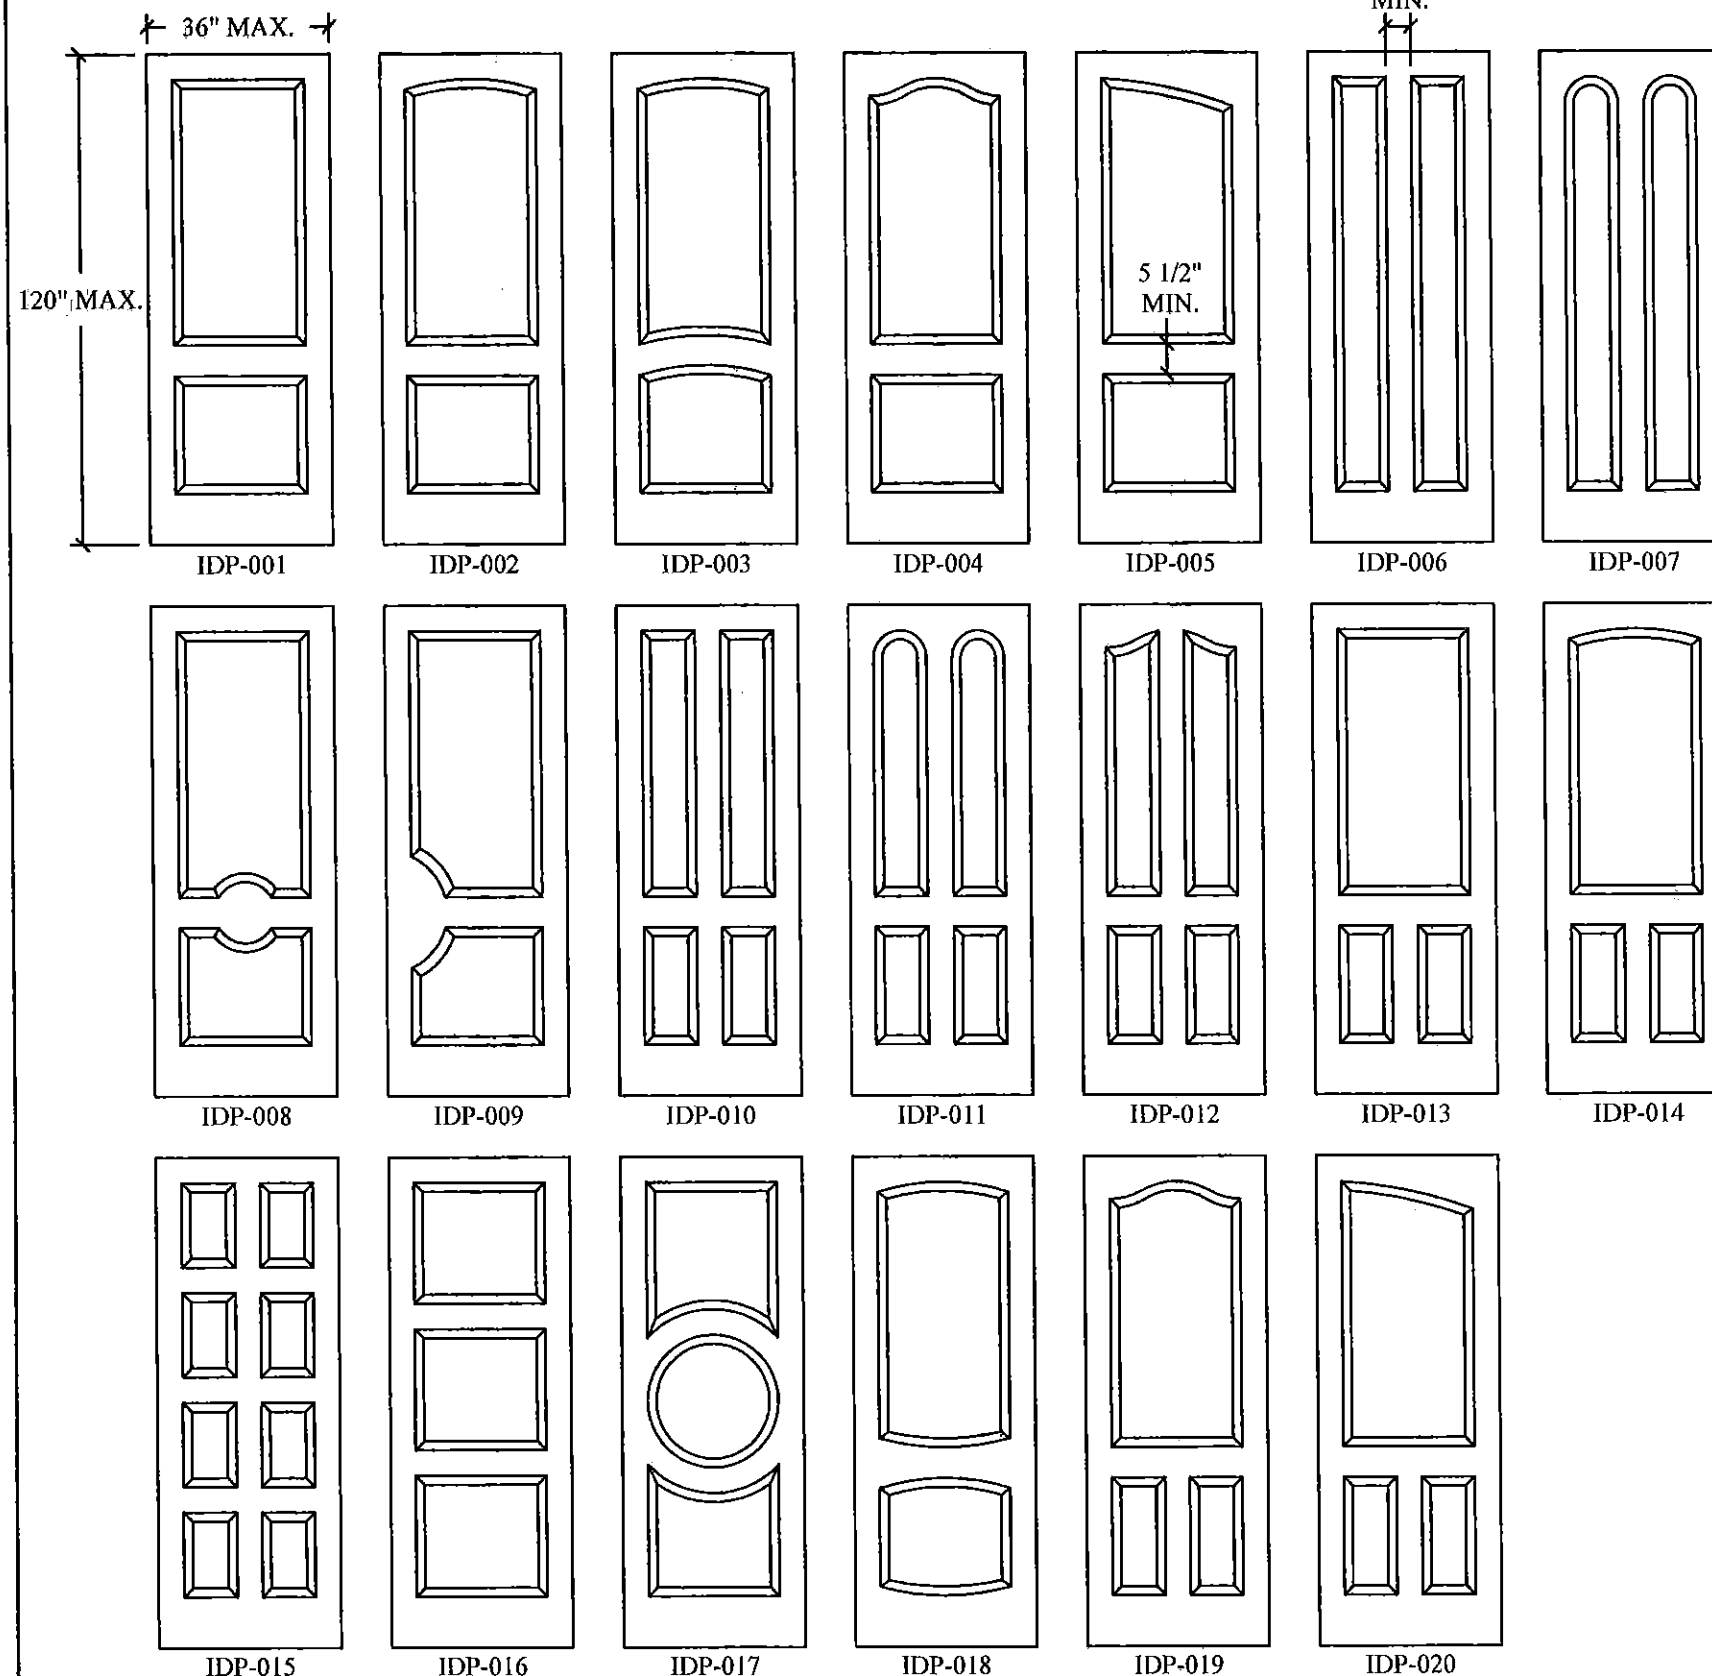

DOOR DETAILS


DOORS ARE SHOWN AS 3/0 X 8/0
TYPICAL IMPACT WOOD RAISED PANEL
2" THICK @ CENTER - 1" THICK @ EDGES
ALL WOOD JOINTS ARE ASSEMBLED USING A
UF RESIN OR TITEBOND TYPE II GLUE

SEE PAGE 1 FOR DESIGN PRESSURE AND
HARDWARE OPTIONS

DOOR DESIGNS

DOOR MODELS MAY VARY IN SHAPE AND STYLE UNDER THE
FOLLOWING CONDITIONS: (NOT TO EXCEED TESTED SIZE)

1. DOORS MUST HAVE SIMILAR CONSTRUCTION TO
THOSE DESCRIBED IN THESE DRAWINGS, NOT TO
EXCEED TESTED AREA
2. OTHER DOOR SHAPES APPLY AS LONG AS THEY
FIT INSCRIBED INTO THE TEST DOORS
3. DOOR PANELS AND LITES MAY BE CHANGED AS
LONG AS THEY ARE SMALLER THAN THE TEST SPECIMENS
AND MEET CODE (SEE SHEET 1)

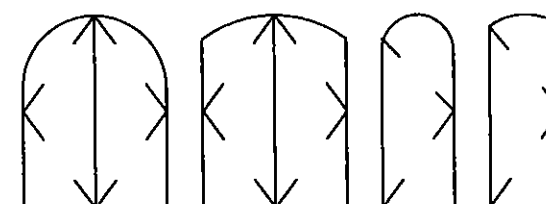

PRODUCT REVISED
as complying with the Florida
Building Code
Acceptance No. 14-0714-10
Expiration Date 2/24/16
By *Chung L. Chang*
Moore Custom Woodworking, Inc.

Series# 2 NOA Impact
Hardwood Outswing Opaque Doors

Manufacturer:

Moore Custom Woodworking, Inc.
10046 Bavaria Rd. Fort Myers, FL 33913
Ph: (239) 277-0360 Fax: (239) 277-0892

Engineering:



C.A. #00008053
10970 SOUTH CLEVELAND AVENUE,
SUITE #105
FORT MYERS, FLORIDA 33907
239-936-7557 PHONE
239-936-6817 FAX
www.lbengineer.com
E-mail: info@lbengineer.com

Certification:


General Revision #3
06/01/15

Drawing #: NOA-O2010


Date: 06/24/10

Sheet
6 of 8

SCALE: 1/2" = 1"

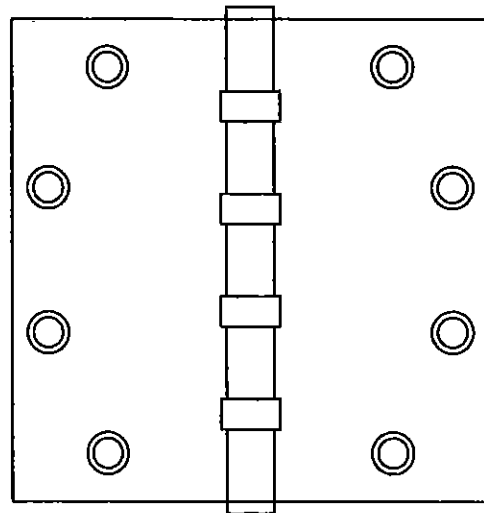


13 5" x 5" BRASS BALL BEARING HINGE

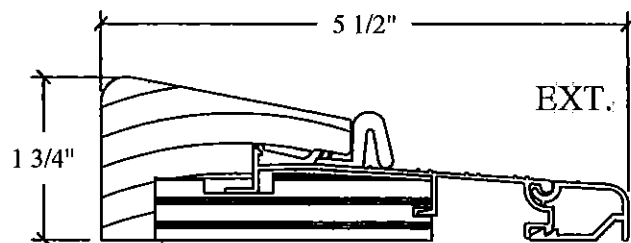

27 OUTSWING THRESHOLD


Composite Plastic Fes Min. = 9500 psi

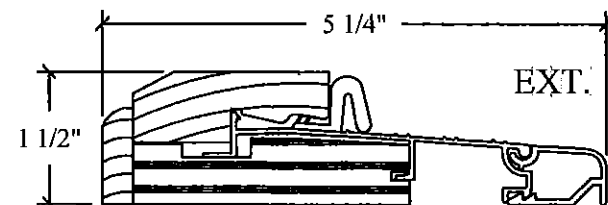

11 OUTSWING THRESHOLD


FOR USE WHERE WATER REQUIREMENT IS NOT NEEDED

Composite Plastic Fes Min. = 9500 psi

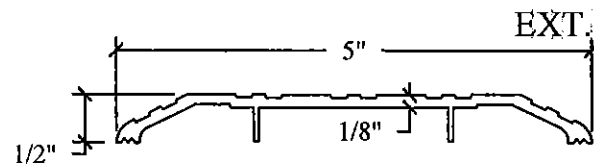


12 ADA SADDLE THRESHOLD


FOR USE WHERE WATER REQUIREMENT IS NOT NEEDED

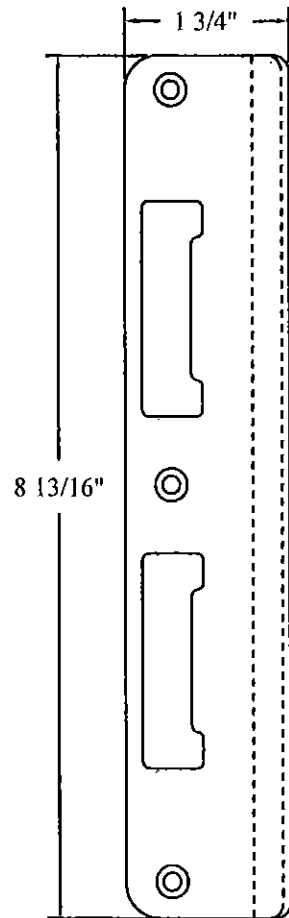


20 MULTIPOINT STRIKE

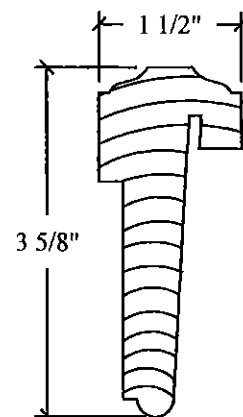

8 T-ASTRAGAL

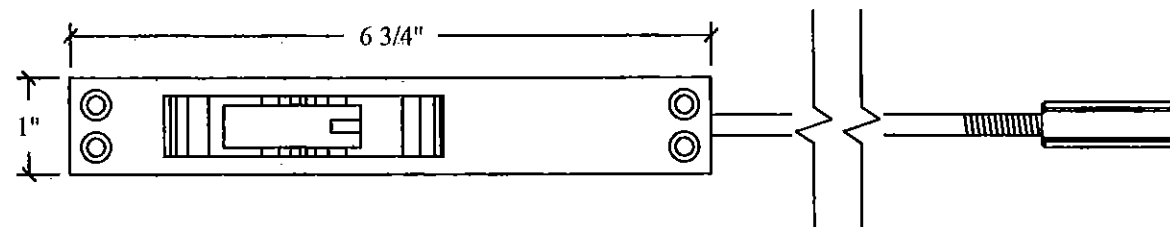


16 FLUSH EXTENSION BOLT AND STRIKES

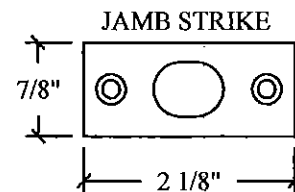


JAMB STRIKE

STRIKE THICKNESS = 0.070

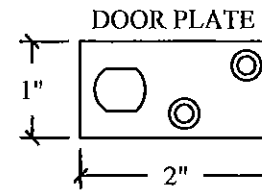

DOOR PLATE

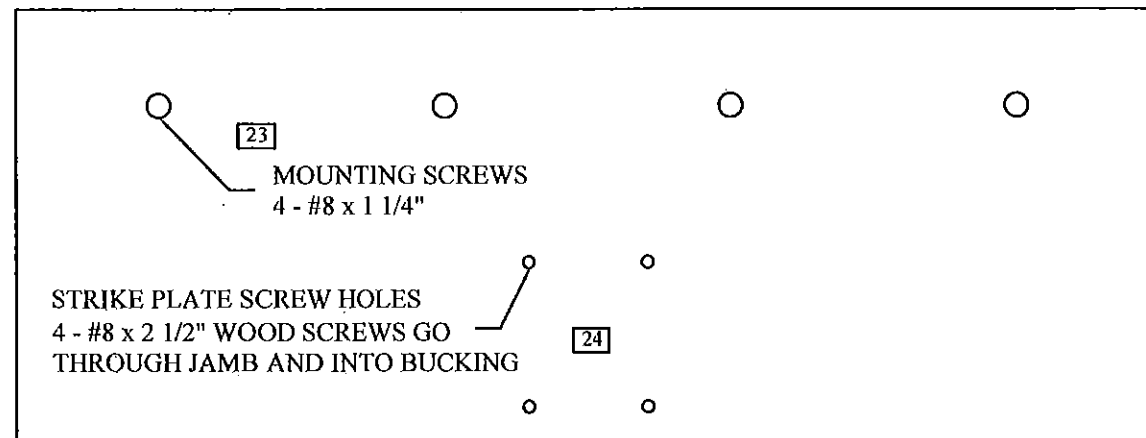

23


MOUNTING SCREWS
4 - #8 x 1 1/4"

STRIKE PLATE SCREW HOLES
4 - #8 x 2 1/2" WOOD SCREWS GO
THROUGH JAMB AND INTO BUCKING

24

18 18 GA. 4 1/2" X 12" STEEL PLATE

LOCATION: CENTERED ON PAIRS / FOLED OVER LOCKING EDGE ON SINGLE

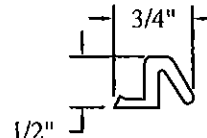

13 WEATHER STRIP

PRODUCT REVISED
as complying with the Florida
Building Code
Acceptance No. 14-0714-10
Expiration Date 2/24/16
Mr. L. Shag L. Shag
Mo and Prod Product Control

Series# 2 NOA Impact
Hardwood Outswing Opaque Doors

Manufacturer:
Moore Custom Woodworking, Inc.
10046 Bavaria Rd. Fort Myers, FL 33913
Ph: (239) 277-0360 Fax: (239) 277-0892

Engineering:

LIEBL & BARROW
Structural Engineering

C.A. #00008053
10970 SOUTH CLEVELAND AVENUE,
SUITE #105
FORT MYERS, FLORIDA 33907
239-936-7557 PHONE
239-936-6817 FAX
www.lbengineer.com
E-mail: info@lbengineer.com

Certification:

General Revision #3
06/01/15

Drawing #: NOA-O2010

Date: 06/24/10

Sheet
7 of 8

MATERIAL LIST

ITEM #	QTY	PART DESCRIPTION	SIZE	MATERIAL REMARKS
1	1	JAMB HEADER	1 1/2" x 5 1/4"	HARDWOOD** LENGTH VARIES
2	2	JAMB LEGS	1 1/2" x 5 1/4"	HARDWOOD** LENGTH VARIES
3	2	DOOR TOP RAIL	2 1/4" x 5 1/2" MIN.	HARDWOOD* LENGTH VARIES
4	2	DOOR LOCK RAIL	2 1/4" x 5 1/2" MIN.	HARDWOOD* LENGTH VARIES
5	2	DOOR BOTTOM RAIL	2 1/4" x 9 1/2" MIN.	HARDWOOD* LENGTH VARIES
6	4	DOOR STILE	2 1/4" x 5 1/2" MIN.	HARDWOOD* LENGTH VARIES
7	2	RAIL SPLINE	3/4" x 2 1/2" x 5"	HARDWOOD* CIRCLE TOP ONLY
8	1	T-ASTRAGAL	1 1/2" x 3 5/8"	HARDWOOD* LENGTH VARIES
9	4	RAISED PANEL	2" MIN.	HARDWOOD* LENGTH/WIDTH VARIES
10	AS REQUIRED	IMPACT SPLINE	1/4" x 2 1/2"	HARDWOOD* SURROUNDING PANELS
11	1	THRESHOLD	1 1/2" x 5 1/4"	WORLD WIDE DOOR 99-2340 / WATER REQ. NOT NEEDED
12	1	ALUMINUM THRESHOLD	1/2" x 5"	WORLD WIDE DOOR 99-9750 / ADA / WATER REQ. NOT NEEDED
13	AS REQUIRED	WEATHER STRIP	3/4" x 1/2"	QLON QDS-650
14	1	STEEL PLATE	4 1/2" x 12"	18 GA. SAE 1060 OR STRONGER
15	AS REQUIRED	HINGES	5" x 5" x 0.145"	DELTANA OR EMTEK / SEE PG. 2 FOR MORE INFORMATION
16	4	FLUSH EXTENSION BOLT	1" x 6 3/4"	DELTANA 2 EA. INACTIVE DOOR 2 EA. ACTIVE DOOR (HW. OPTION II)
17	2	FLUSH EXTENSION BOLT	1" x 6 3/4"	IVES 2 EA. INACTIVE DOOR (HW. OPTION I)
18	1	KWIKSET HANDLESET	VARIES	ANSI GRADE 3 MIN. (HW. OPTION II)
19	1	KWIKSET 780 DEADBOLT	VARIES	ANSI GRADE 2 MIN. (HW. OPTION II)
20	1	MULTIPOINT HARWARE	VARIES	HOPPE 3 POINT SHOOTBOLT MIN. (HW. OPTION I)
21	1	MULTIPOINT HANDLESET	VARIES	MANUFACTURES VARY
22	AS REQUIRED	JAMB SCREWS	#8 x 2 1/2" TO 3"	STEEL / ZINC PLATED SEE PG. 3-4 FOR MORE INFORMATION
23	4	STEEL PLATE MOUNTING SCREWS	#8 x 1 1/4"	STEEL / ZINC PLATED
24	4	STRIKE PLATE MOUNTING SCREWS	#8 x 2 1/2"	STEEL
25	8 PER HINGE	HINGE SCREWS	#12 x 1 1/4"	BRASS OR STEEL TO MATCH HINGE
26	AS REQUIRED	INSTALLATION SCREWS	1/4" ITW TAPCON	LENGTH REQUIRED FOR 1 1/2" EMBEDMENT
27	1	THRESHOLD	1 3/4" x 5 1/4"	WORLD WIDE DOOR 99-2340 w/ MODIFIED CAP

*WOOD SPECIES OF EQUAL OR GREATER DENSITY AND STRENGTH MAY BE SUBSTITUTED FOR ALL WOOD COMPONENTS (SAPELE USED)
**POPLAR USED FOR DOOR JAMBS

	SAPELE (Wood Components)	POPLAR (Jamb Use Only)
MIN. SPECIFIC GRAVITY	0.55 (or greater)	0.42 (or greater)
MIN. MODULUS OF ELASTICITY	1.7 x 10 ⁶ psi	1.58 x 10 ⁶ psi

PRODUCT REVISED
as complying with the Florida
Building Code
Acceptance No. 14-0714.10
Expiration Date FEB 24, 2016
By: [Signature]
Manager, Field Product Control

Series# 2 NOA Impact
Hardwood Outswing Opaque Doors
Manufacturer:
Moore Custom Woodworking, Inc.
10046 Bavaria Rd. Fort Myers, FL 33913
Ph: (239) 277-0360 Fax: (239) 277-0892

Engineering:



C.A. #00008053
10970 SOUTH CLEVELAND AVENUE,
SUITE #105
FORT MYERS, FLORIDA 33907
239-936-7557 PHONE
239-936-6817 FAX
www.lbengineer.com
E-mail: info@lbengineer.com

Certification:

General Revision #3
06/01/15

Drawing #: NOA-O2010

Date: 06/24/10

Sheet
8 of 8